






Situation existante AA' - Bestaande situatie AA' :

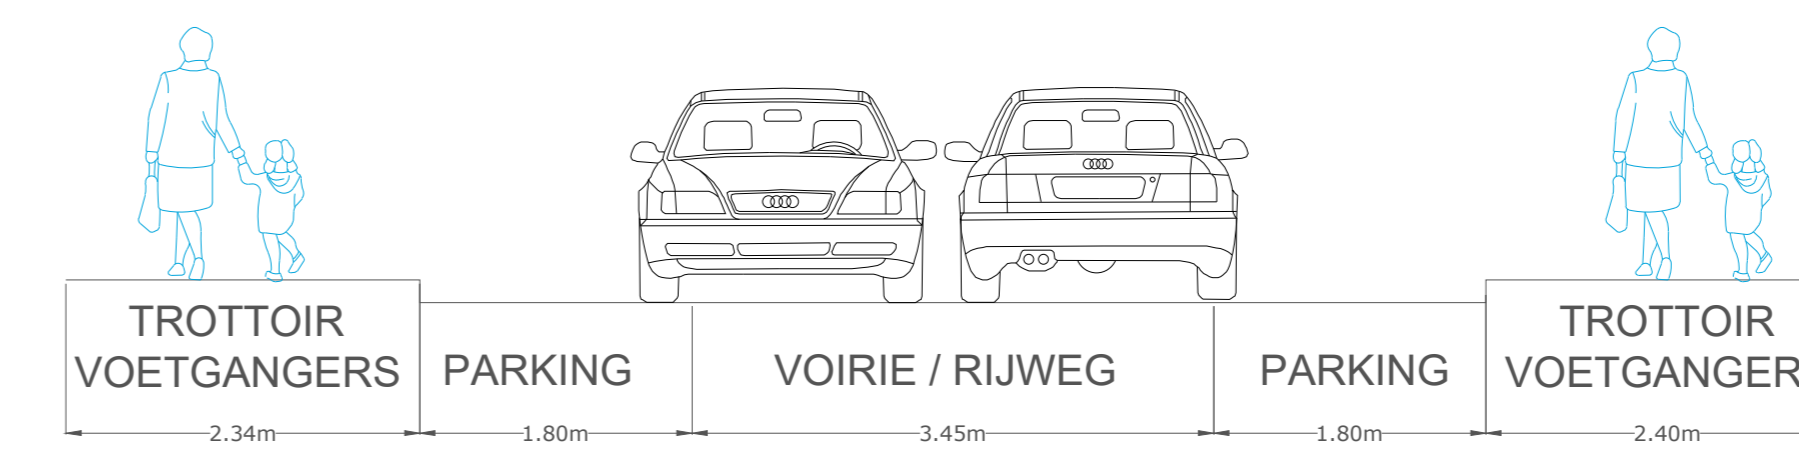

Situation chantier AA' - Werfsituatie AA' :

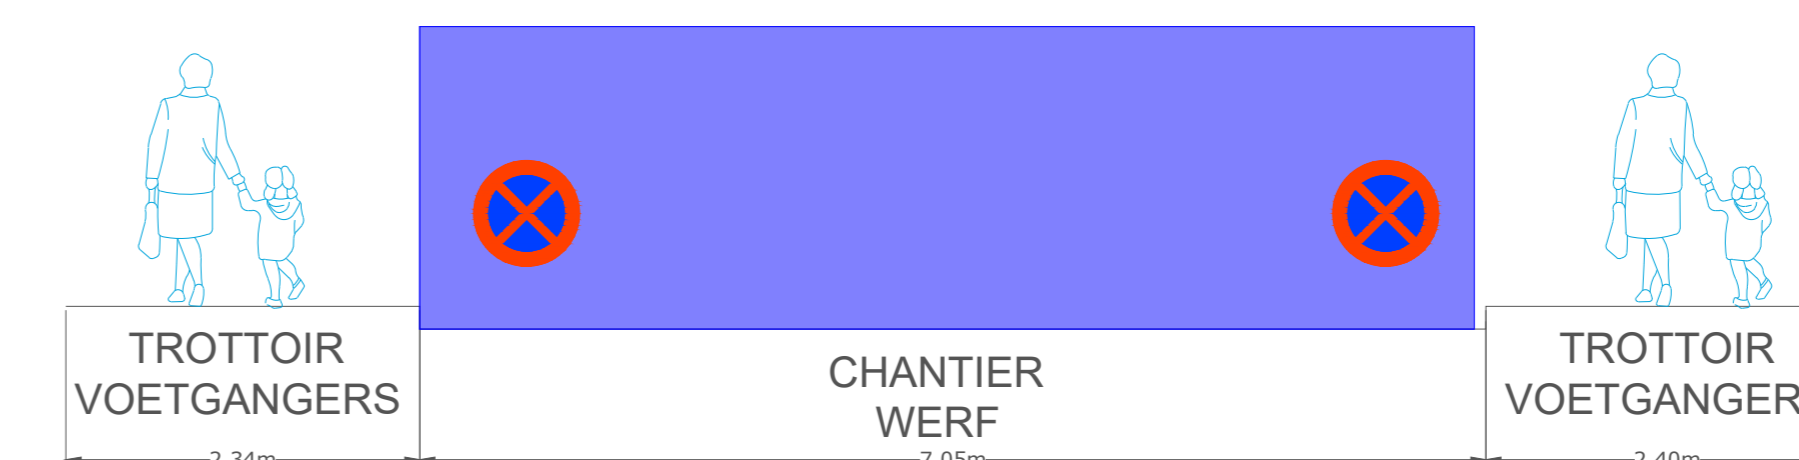

LEGENDE :

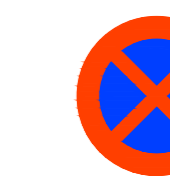

E3 SUR CHANTIER
E3 OVER WERFZONE



CHANTIER
WERFZONE



DEVIATION
OMLEIDING



SIGTRACO NV
Damstraat 195
B - 1980 Zemst
Tel: +32(0)15 61.63.03
Fax: +32(0)15 61 63 19
GSM: +32(0)476 86 79 88

Project / Projet

112 0089 - GOB Asfalteringen Noord

Provincie / Province

Bruxelles / Brussel

Opdrachtgever / Maître de l'ouvrage



Viabuild
Gansbroekstraat 70
2870 Puurs-Sint-Amands
Tel: +32 3 206 25 00
Fax: +32 15 61 63 19

Stad / Gemeente
Ville / Commune

Woluwe-Saint-Lambert

Titel / Titre

Plan de signalisation - Av. Jean Roch Collon 31
Signalisatieplan - Jean Roch Collonlaan 31

Index	Wijziging / Modifications	Datum / Date	Getekend / Dessiné	Nagekeken / Vérifié
A				
B				
C				
D				
E				
F				
G				

BEGIN		EIENDE	
Schaal / Echelle	Datum / Date	Status / Etat	Plannr / Plan n°
	02/07/2024	Voorstel / Proposition Goedgekeurd / Approuvé Asubuit	AAR 1120089_005